


Entry Detail Plan




Scale 1/8" = 1'-0"

804 Lincoln Wharf
Boston, MA 02109

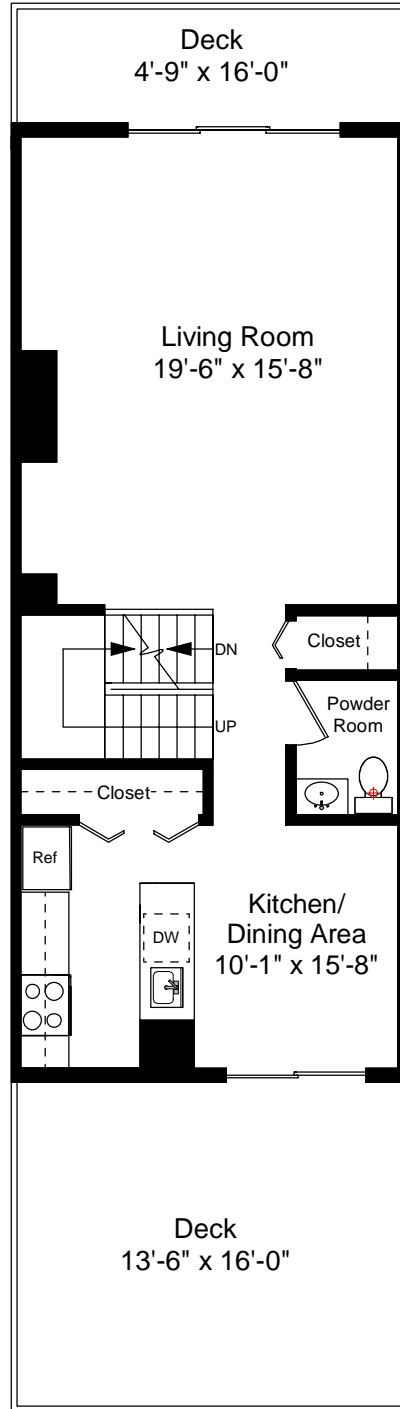

First Floor Plan
Ceiling Height = 7'-8"


1

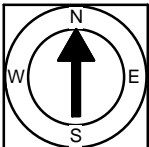

Completed: January, 2008

Note: Dimensions are not
guaranteed and are provided
for informational purposes only.


NEW ENGLAND
FLOOR PLANS
& PHOTOGRAPHY
(800) 328-0217

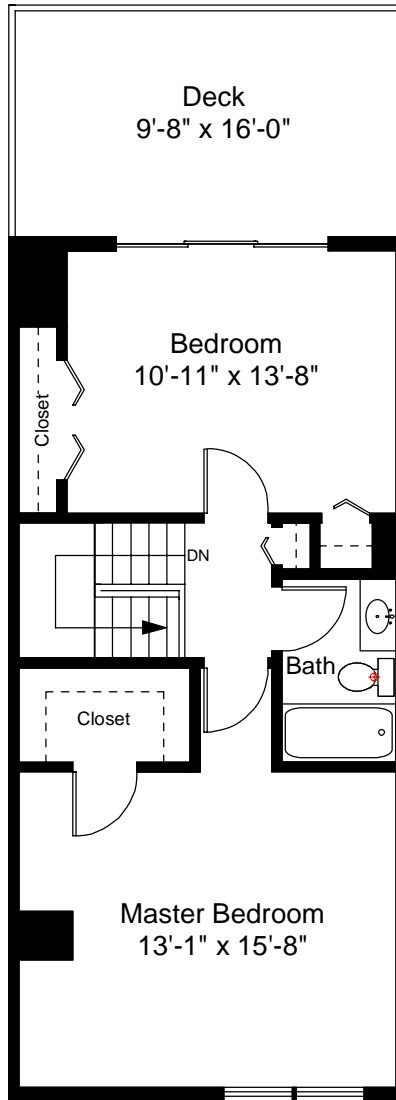


Second Floor Plan
Ceiling Height = 7'-5"

804 Lincoln Wharf
Boston, MA 02109



Scale 1/8" = 1'-0"

2

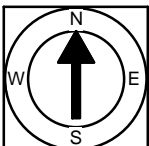

Completed: January, 2008

Note: Dimensions are not
guaranteed and are provided
for informational purposes only.


NEW ENGLAND
FLOOR PLANS
& PHOTOGRAPHY
(800) 328-0217